


MPW REQUIREMENTS:

1. MEET STANDARDS OF LOCAL UTILITY COMPANIES.
2. THIS CROSS SECTION IS INTENDED TO SHOW PREFERRED LOCATIONS.
3. IN THE EVENT OF ANY CONFLICT, DISCREPANCY, OR INCONSISTENCY AMONG THE PLANS AND THESE STANDARD DETAILS, THE REQUIREMENTS OF THE STANDARD DETAILS SHALL GOVERN.

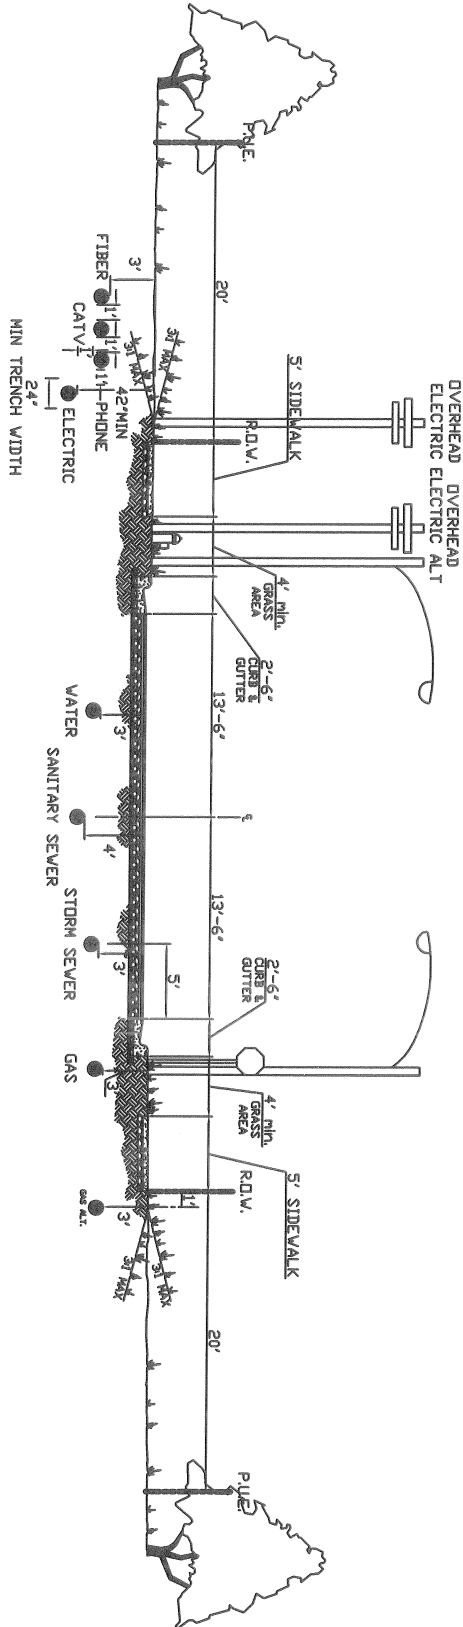

METROPOLITAN GOVERNMENT OF
NASHVILLE AND DAVIDSON COUNTY
DEPARTMENT OF PUBLIC WORKS

UTILITY PLACEMENT
IN R.O.W.

DWG. NO. ST-249

DIR. OF ENG.:

Mark May

DATE:

9/9/04

REVISED:
REVISED:
REVISED:

09/09/04